



---

# West Transitway Extension Bayshore Station to West of Moodie Drive

---


## Document 1 – Preliminary Recommended Plan



A member of  MMM GROUP


DAVID S McROBIE ARCHITECTS | INC.



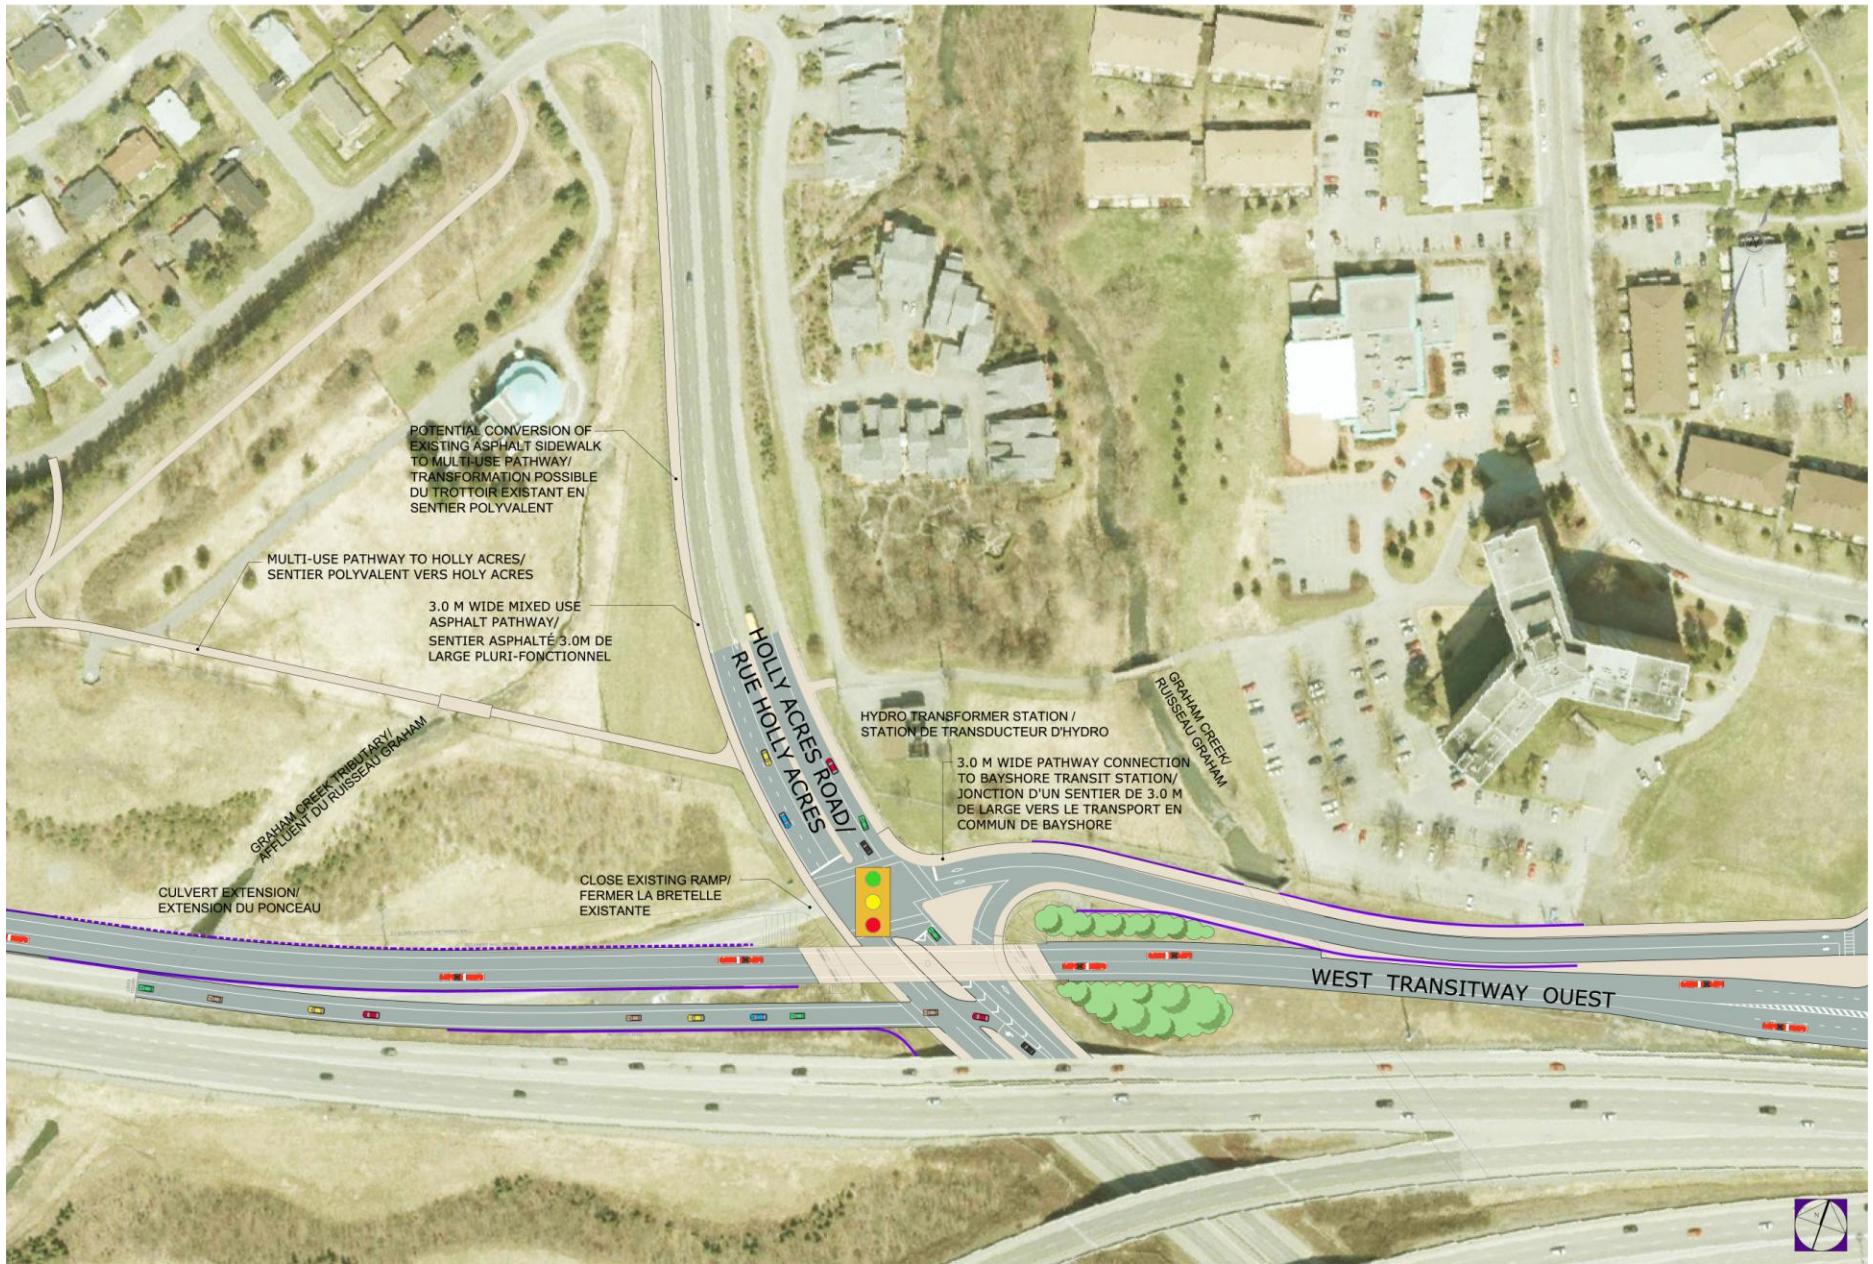




**PROLONGEMENT DU TRANSITWAY OUEST**  
 / STATION BAYSHORE A LA PROMENADE MOODIE

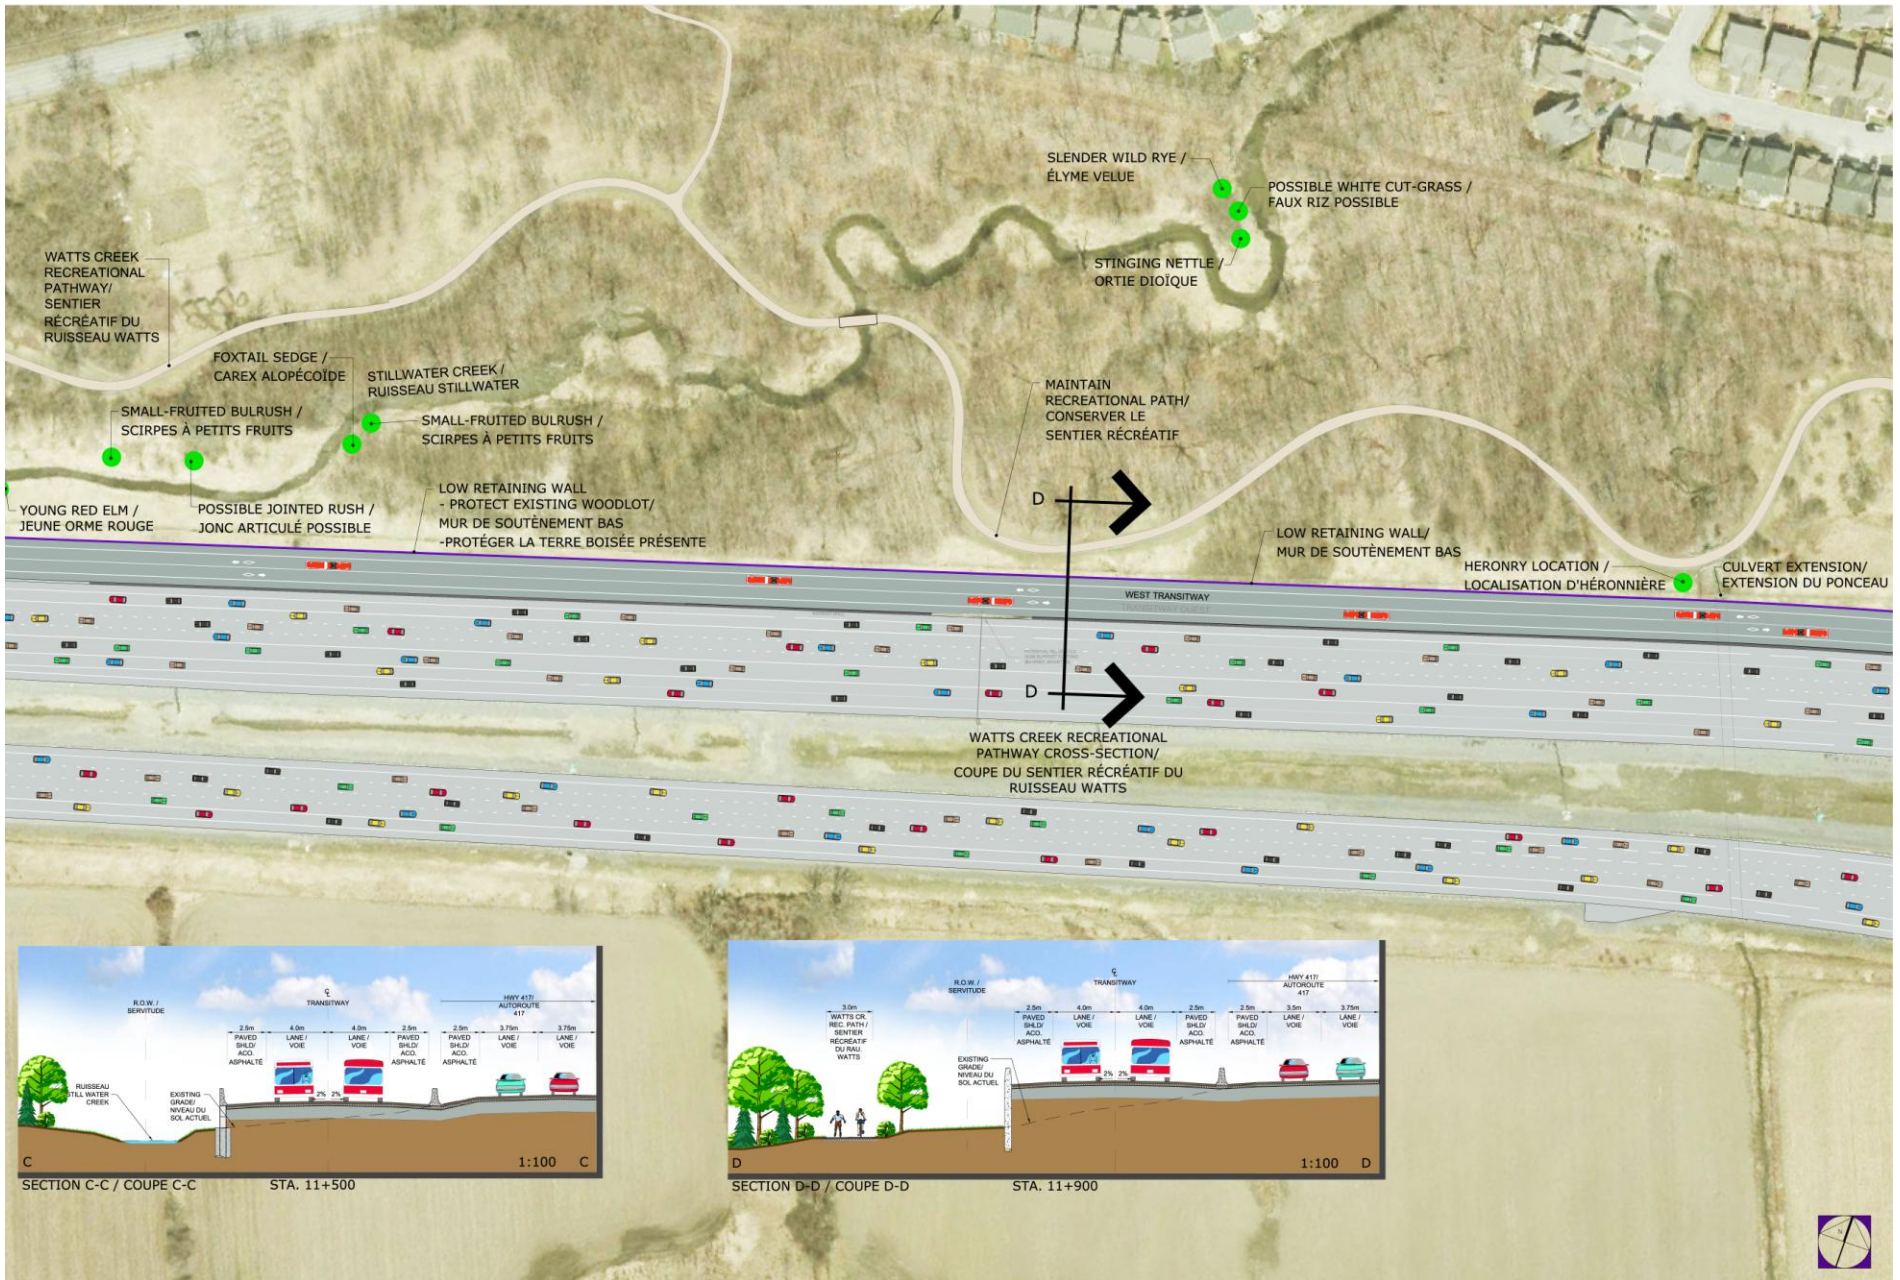

**WEST TRANSITWAY EXTENSION / BAYSHORE STATION TO MOODIE DRIVE**



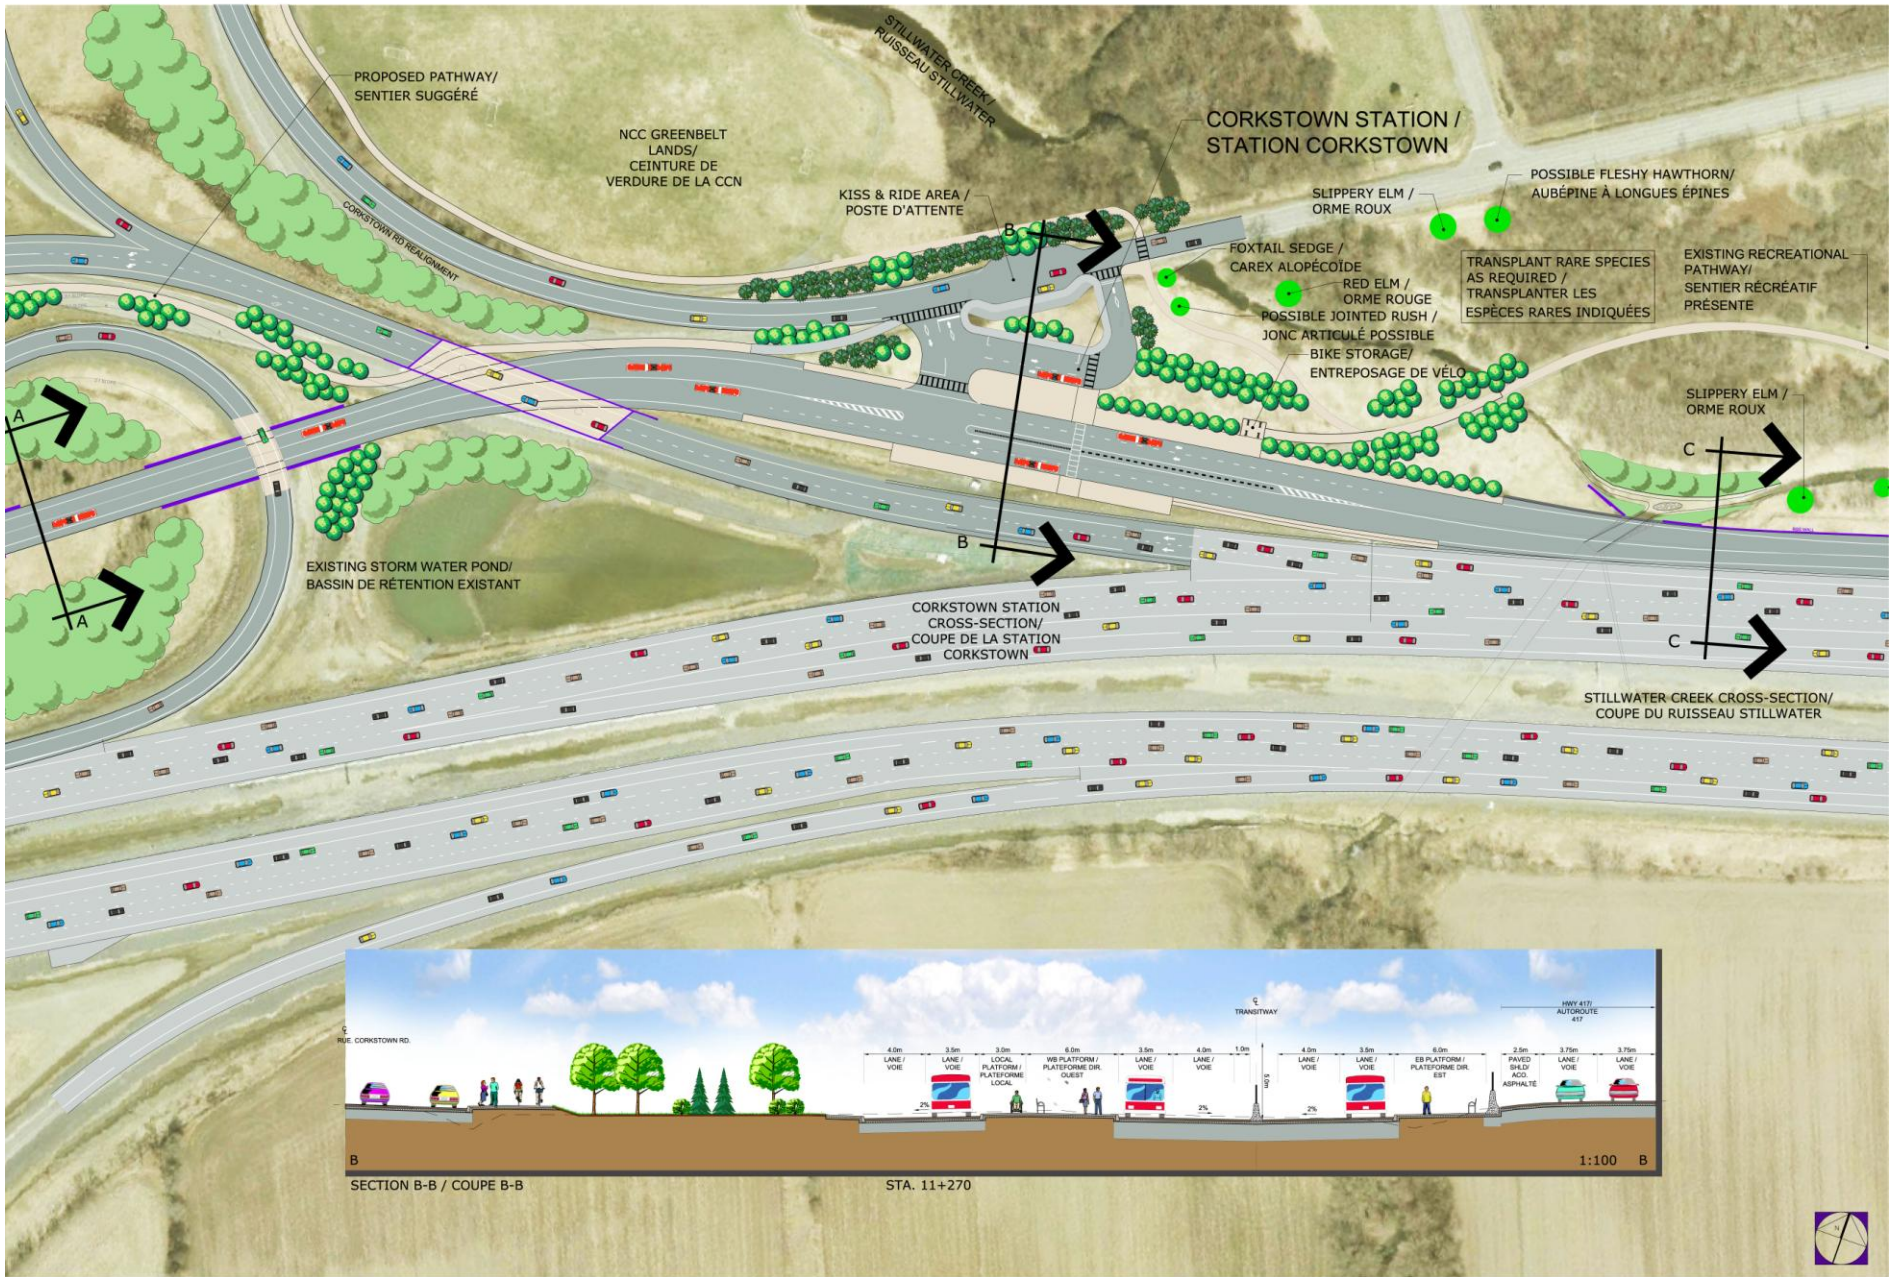



**WEST TRANSITWAY EXTENSION  
MOODIE DRIVE RECREATIONAL PATHWAY CONNECTION  
PROLONGEMENT DU TRANSITWAY OUEST  
CONNEXION DU SENTIER RÉCRÉATIF DE LA PROMENADE MOODIE**

1:250  
JUNE 2018



**JTB Environmental Systems Inc.**  
Environmental Engineering & Planning  
1000 Avenue de l'Énergie, Suite 100, Ottawa, Ontario K1H 8L9  
Tel: 613-735-1111



**MACDONALD BARNHART**  
CONSULTANTS  
1000 Avenue de l'Énergie, Suite 100, Ottawa, Ontario K1H 8L9  
Tel: 613-735-1111



