


**DOCUMENT 1**

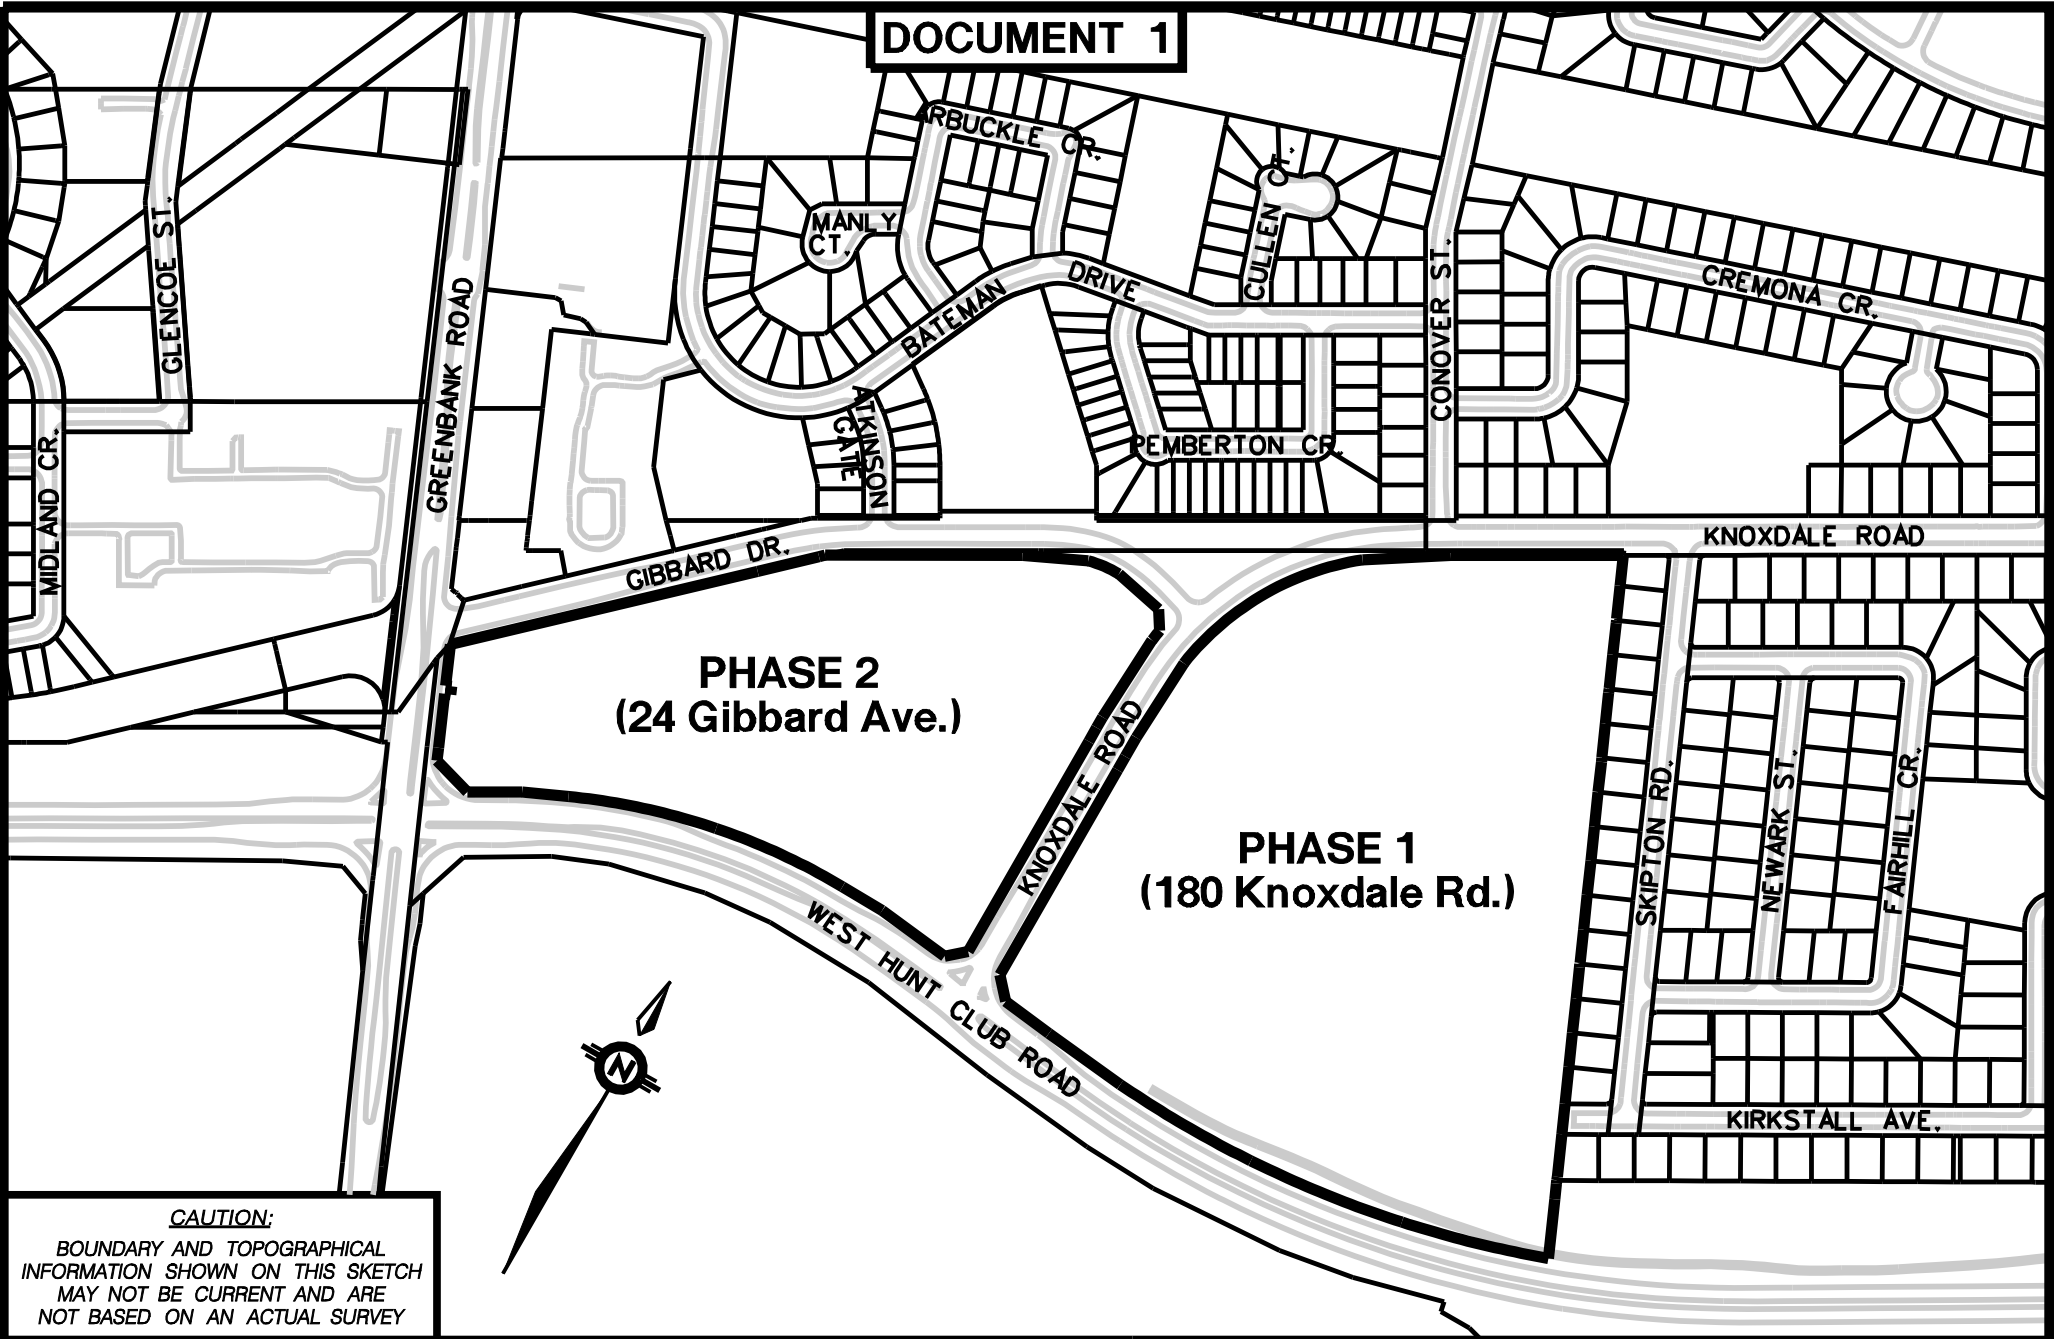

**CAUTION:**  
BOUNDARY AND TOPOGRAPHICAL  
INFORMATION SHOWN ON THIS SKETCH  
MAY NOT BE CURRENT AND ARE  
NOT BASED ON AN ACTUAL SURVEY

**BEN FRANKLIN PARK**

<b>OWNER</b>	<b>CITY OF OTTAWA</b>	<b>CAD BY: L. GUIBORD</b>
		<b>CHECKED BY: G. HARTWICK</b>

<b>SCALE 1:5000 (METRIC)</b>	<b>DATE: 2007/01/10</b>	<b>AREA:</b>	<b>MS No. 11033.DGN</b>
------------------------------	-------------------------	--------------	-------------------------



**CORPORATE SERVICES  
DEPARTMENT  
SURVEYS AND MAPPING**