


ALTA VISTA DRIVE

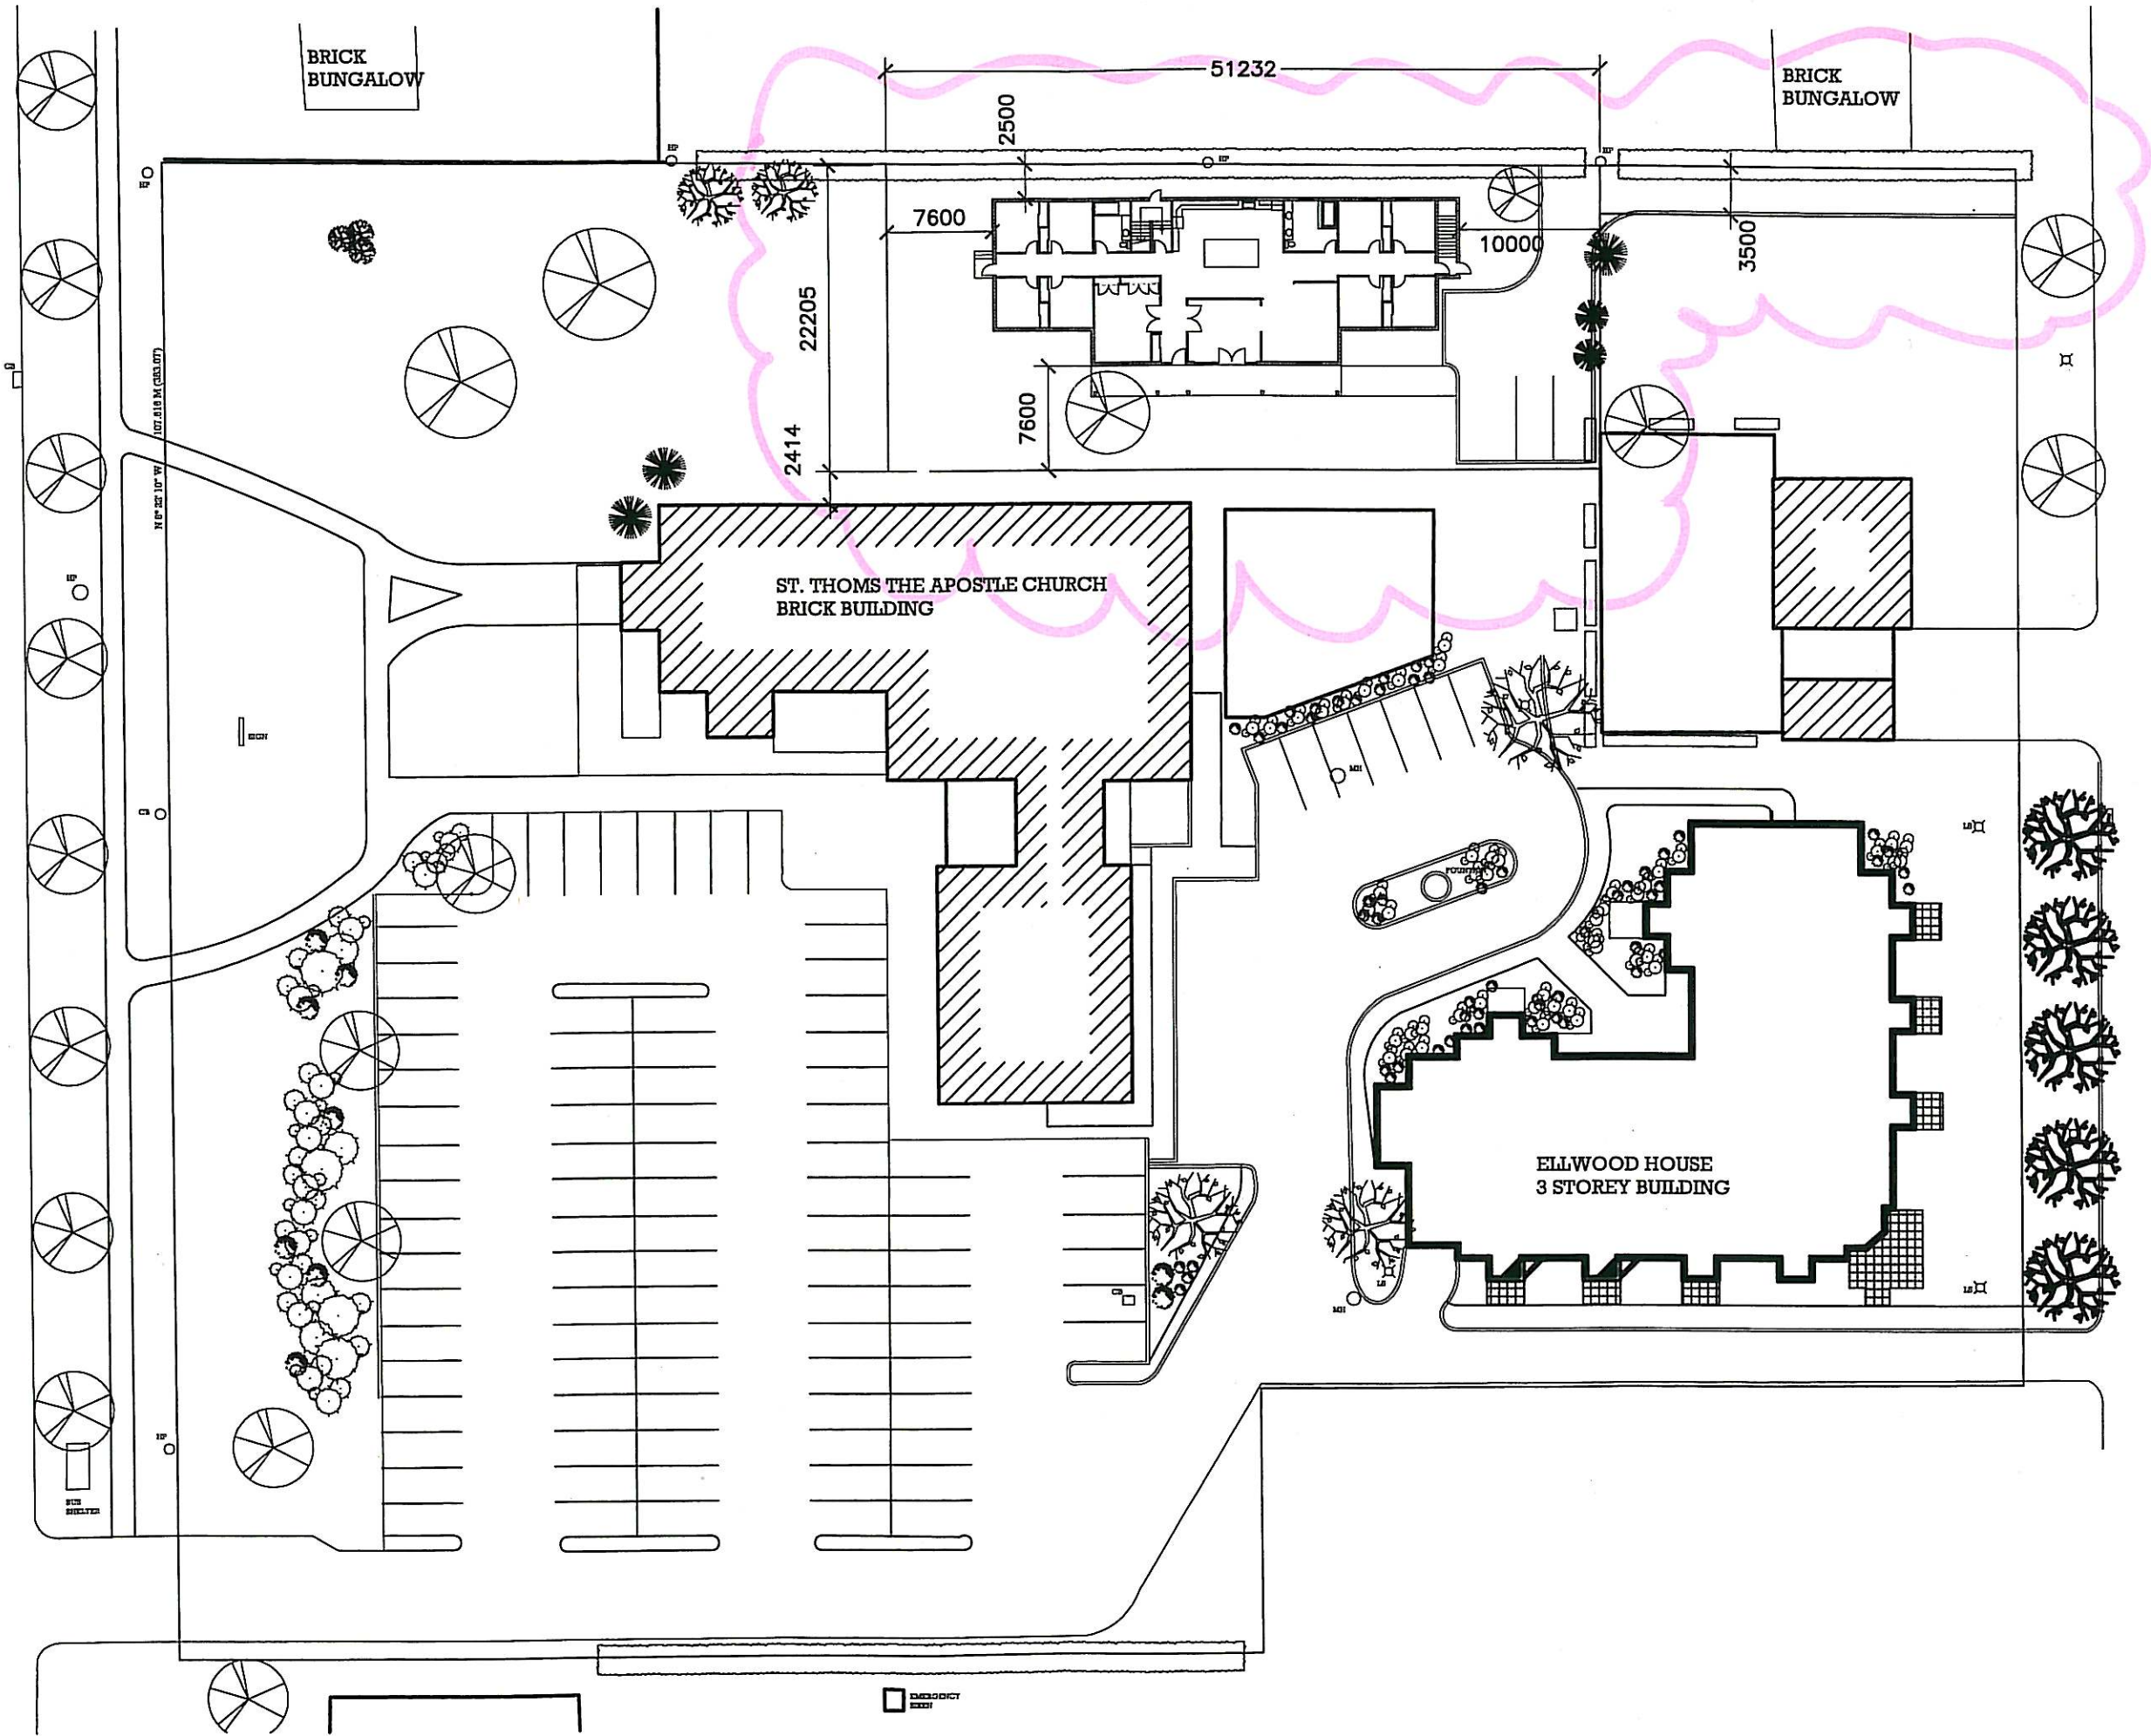

BRICK BUNGALOW

BRICK BUNGALOW

ST. THOMS THE APOSTLE CHURCH
BRICK BUILDING

ELLWOOD HOUSE
3 STOREY BUILDING

BRAESIDE AVENUE

PROPERTY